


AOA as author of these documents reserves its copyright. These documents are computer-generated instruments of service. The user agrees not to use these electronic files for other than the project it was intended for or without expressed written authorization and agrees to indemnify and hold harmless AOA from liabilities arising from misuse of these documents.

ISSUED FOR		
Δ	DESCRIPTION	DATE
	REVIEW	03/22/13

PROJECT NO.: AC256		
CAD FILE:		
DATE:		
DWG SCALE:		
DESIGNED:	GCA RAO	DATE:

DWG. NO.  
**S-1**  
SHEET OF

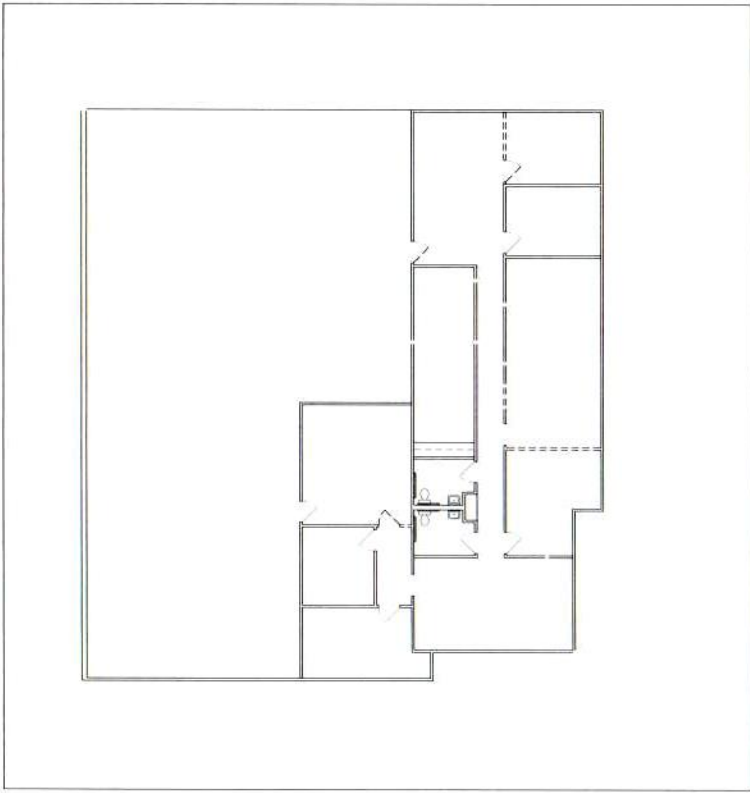


**DEMOLITION PLAN**  
SCALE: 1/8"=1'-0" **3C**

**WALL LEGEND**

— EXISTING WALL

- - - - - WALL TO BE DEMOLISHED

— NEW PARTITION WALL

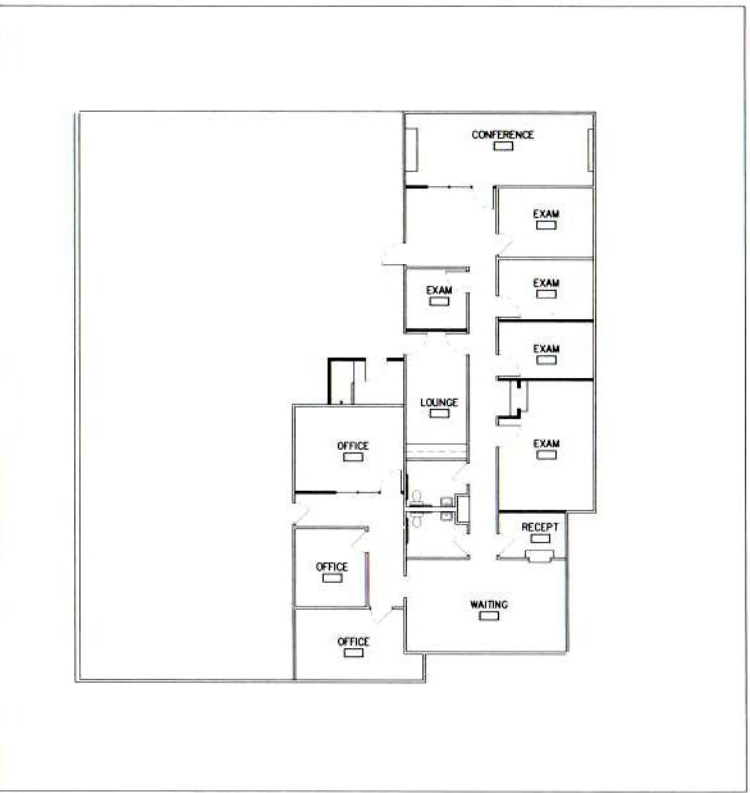

**FLOOR PLAN**  
SCALE: 1/8"=1'-0" **1C**